


THE CAMPBELL

1 BEDROOM / 567 SQUARE FEET

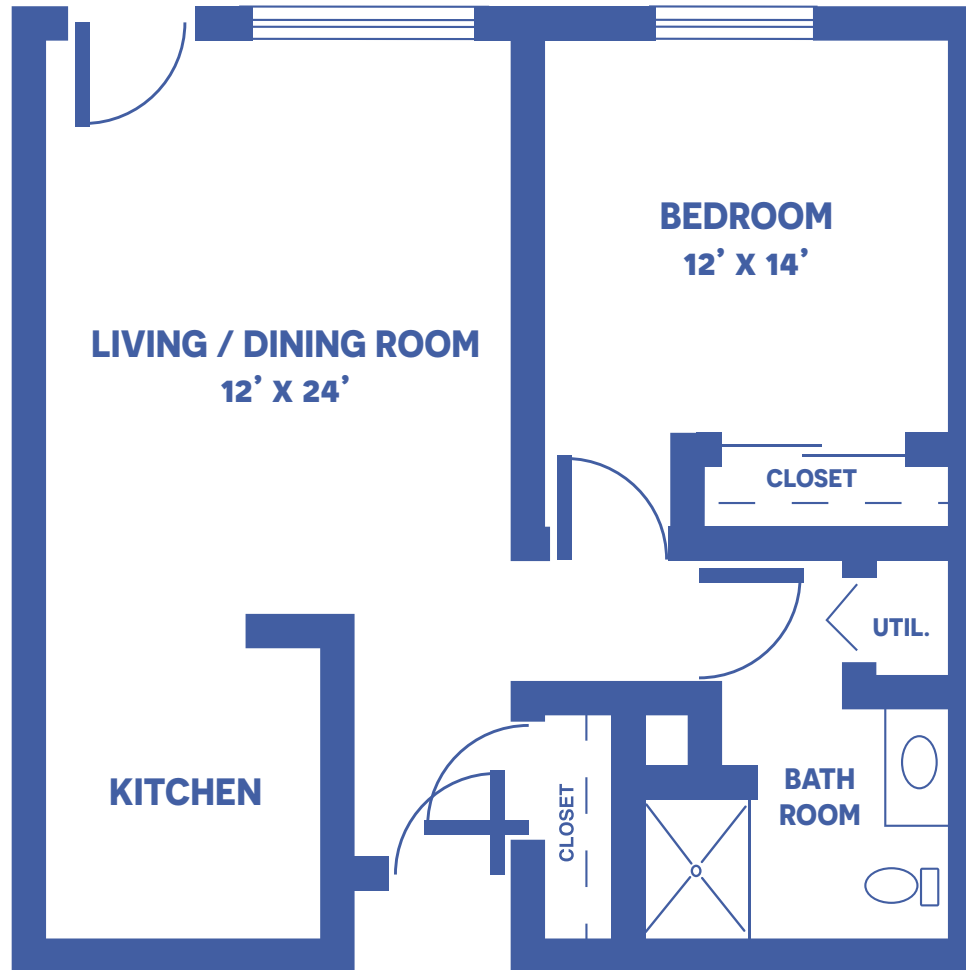

Floor plans may vary slightly and are not to scale.



2401 S HORTON, FORT SCOTT, KS 66701 • WWW.FORTSCOTTPRESBYTERIANVILLAGE.ORG




FORT SCOTT
Presbyterian Village

A PMMA®
COMMUNITY

THE WILSON

2 BEDROOM, 1 BATH / 813 SQUARE FEET

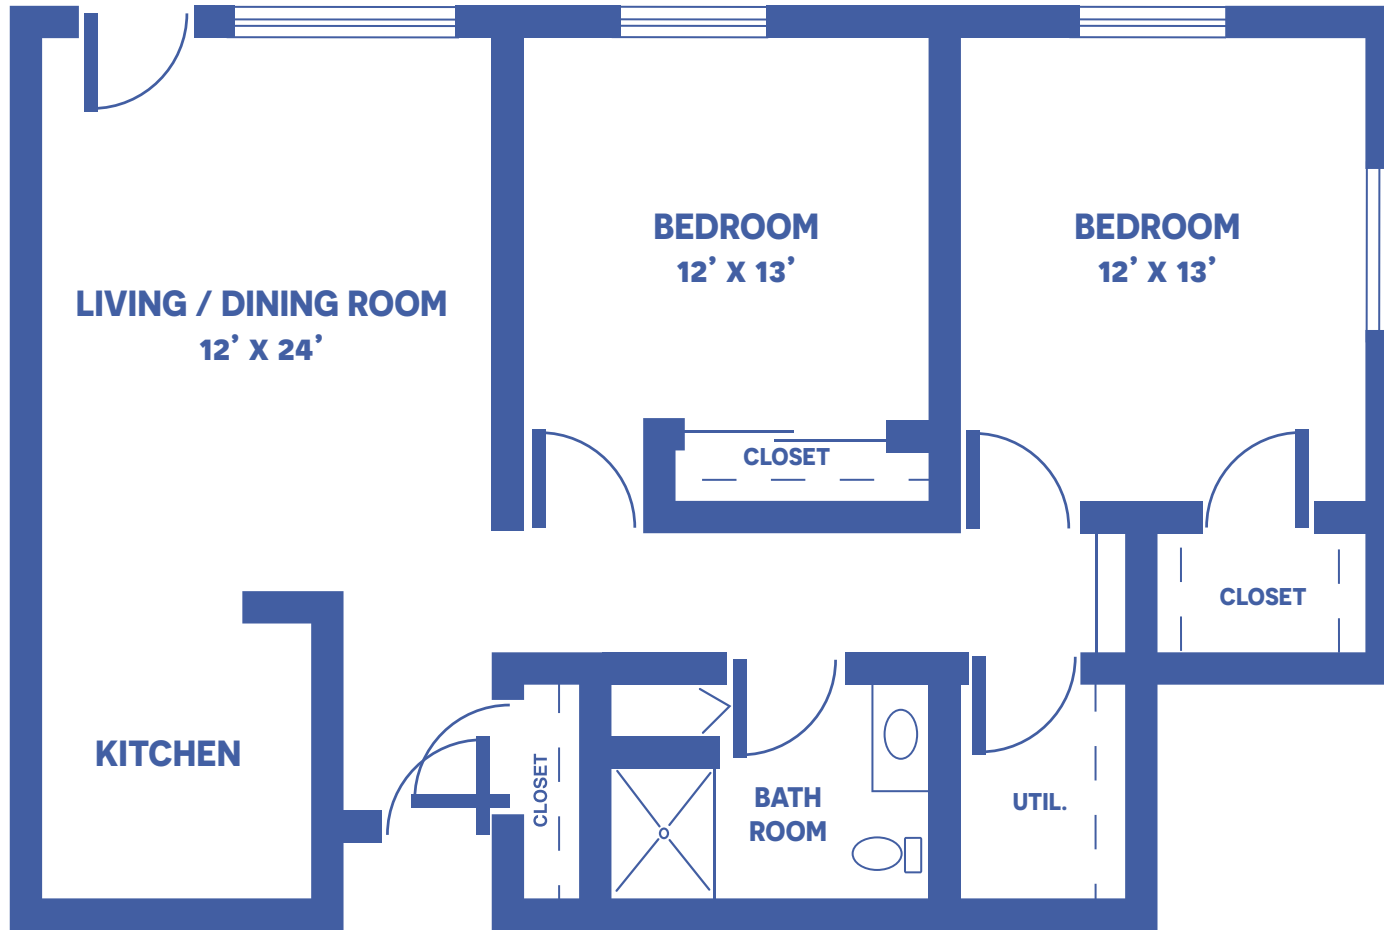

Floor plans may vary slightly and are not to scale.



2401 S HORTON, FORT SCOTT, KS 66701 • WWW.FORTSCOTTPRESBYTERIANVILLAGE.ORG




FORT SCOTT
Presbyterian Village

A PMMA®
COMMUNITY

THE SCOTT

2 BEDROOM SPECIAL, 1 BATH / 837 SQUARE FEET

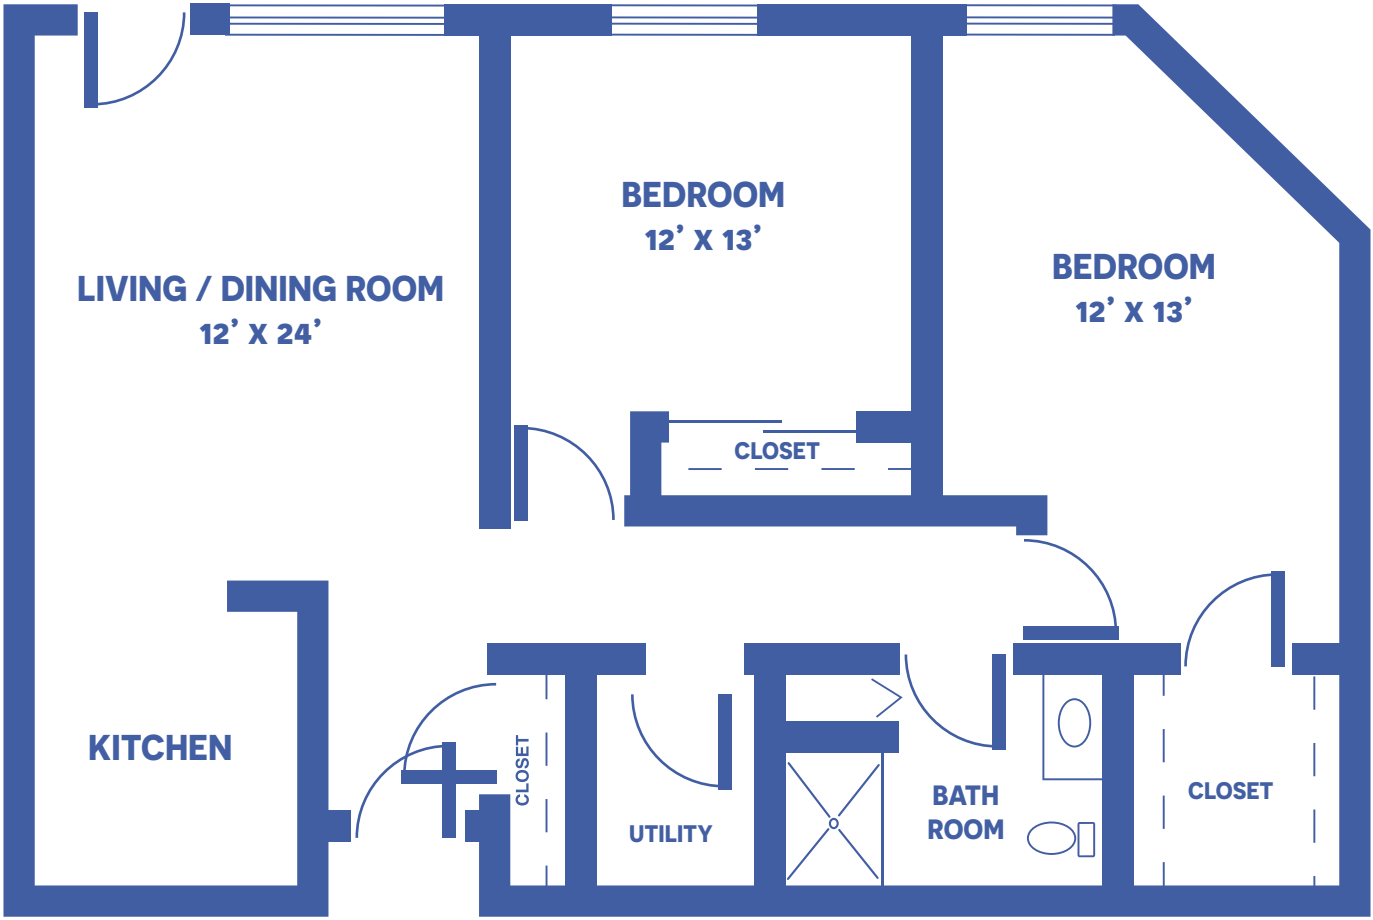


Floor plans may vary slightly and are not to scale.



THE PARKS

2 BEDROOM DELUXE, 2 BATH / 999 SQUARE FEET

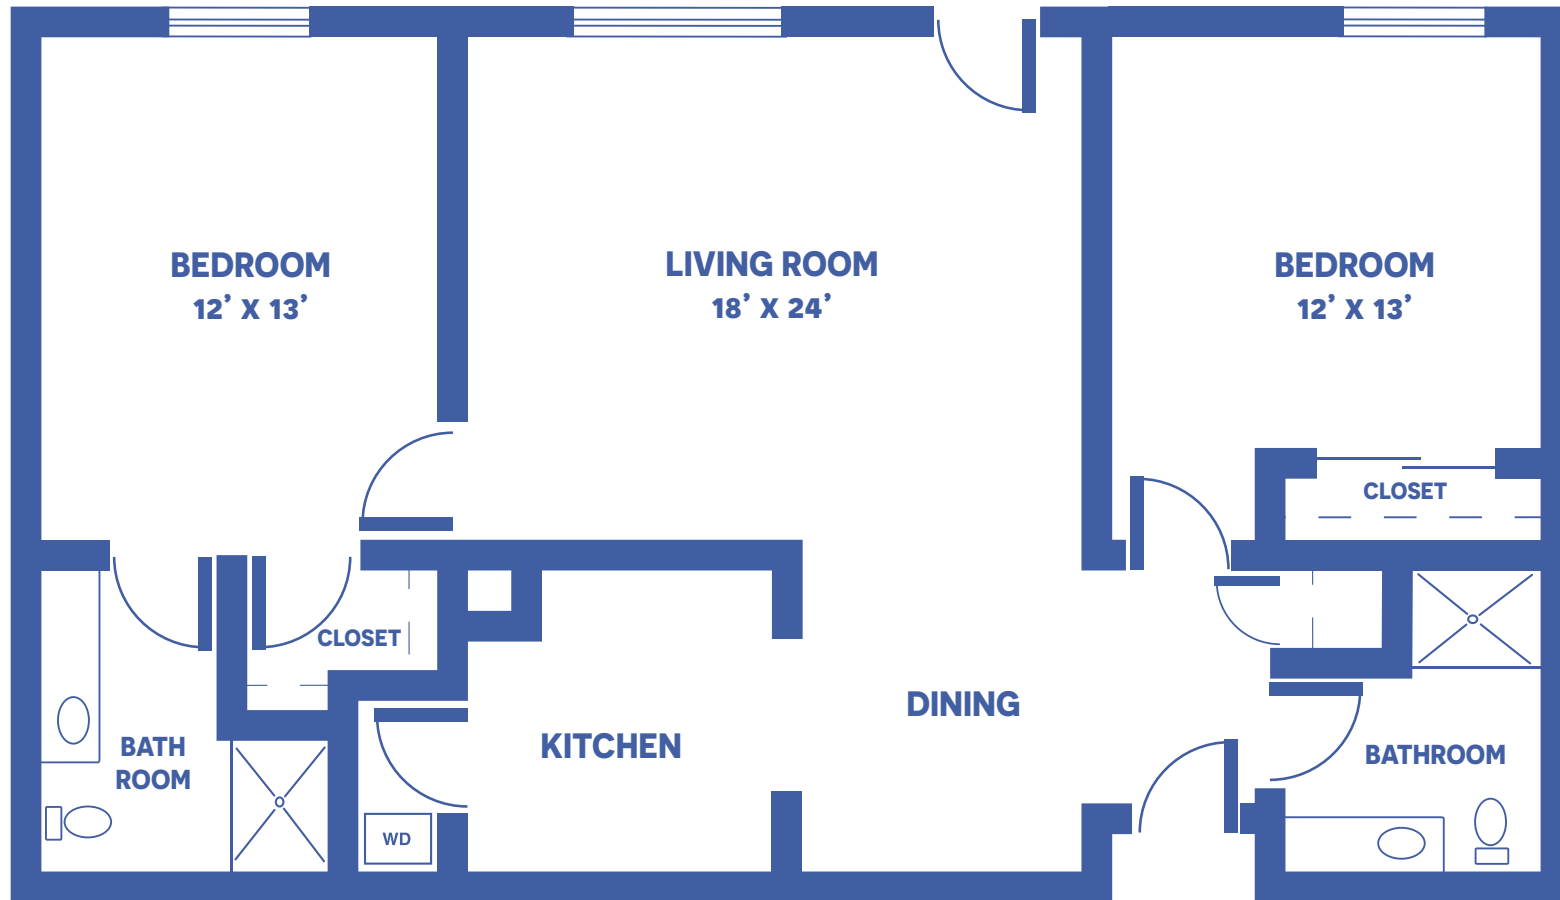

Floor plans may vary slightly and are not to scale.



2401 S HORTON, FORT SCOTT, KS 66701 • WWW.FORTSCOTTPRESBYTERIANVILLAGE.ORG



FORT SCOTT
Presbyterian Village

A PMMA®
COMMUNITY