


THE HUMMINGBIRD COTTAGE

1 BEDROOM / 802 SQUARE FEET

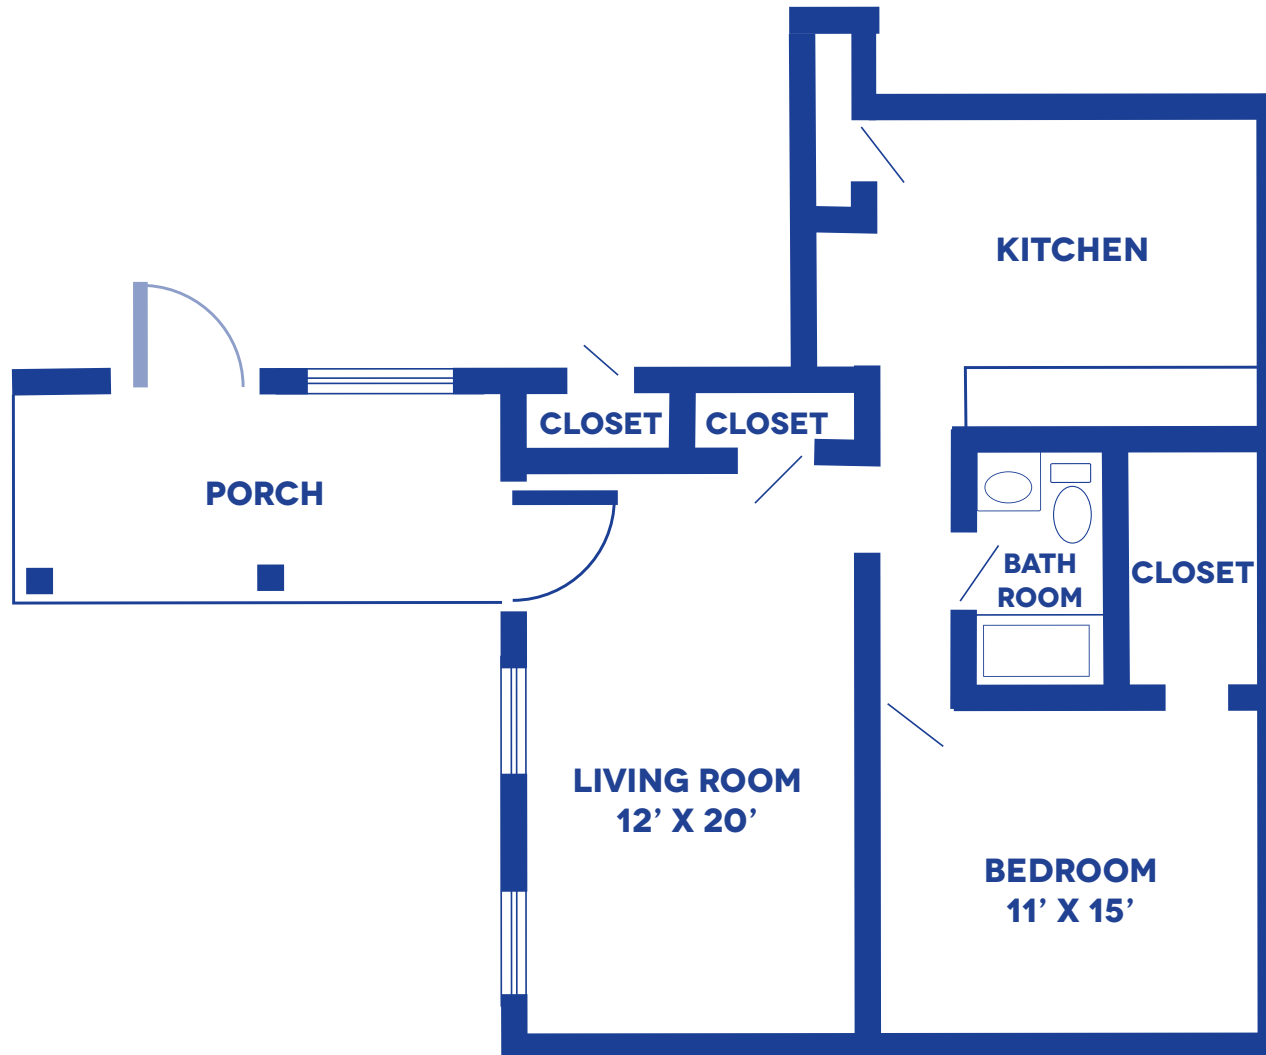

Floor plans may vary slightly and are not to scale.




1200 HOMELIFE PLZ, ROLLA, MO 65401 • WWW.ROLLAPRESBYTERIANMANOR.ORG



ROLLA
Presbyterian Manor®

THE BLUEBIRD COTTAGE

2 BEDROOM / 1,092 SQUARE FEET

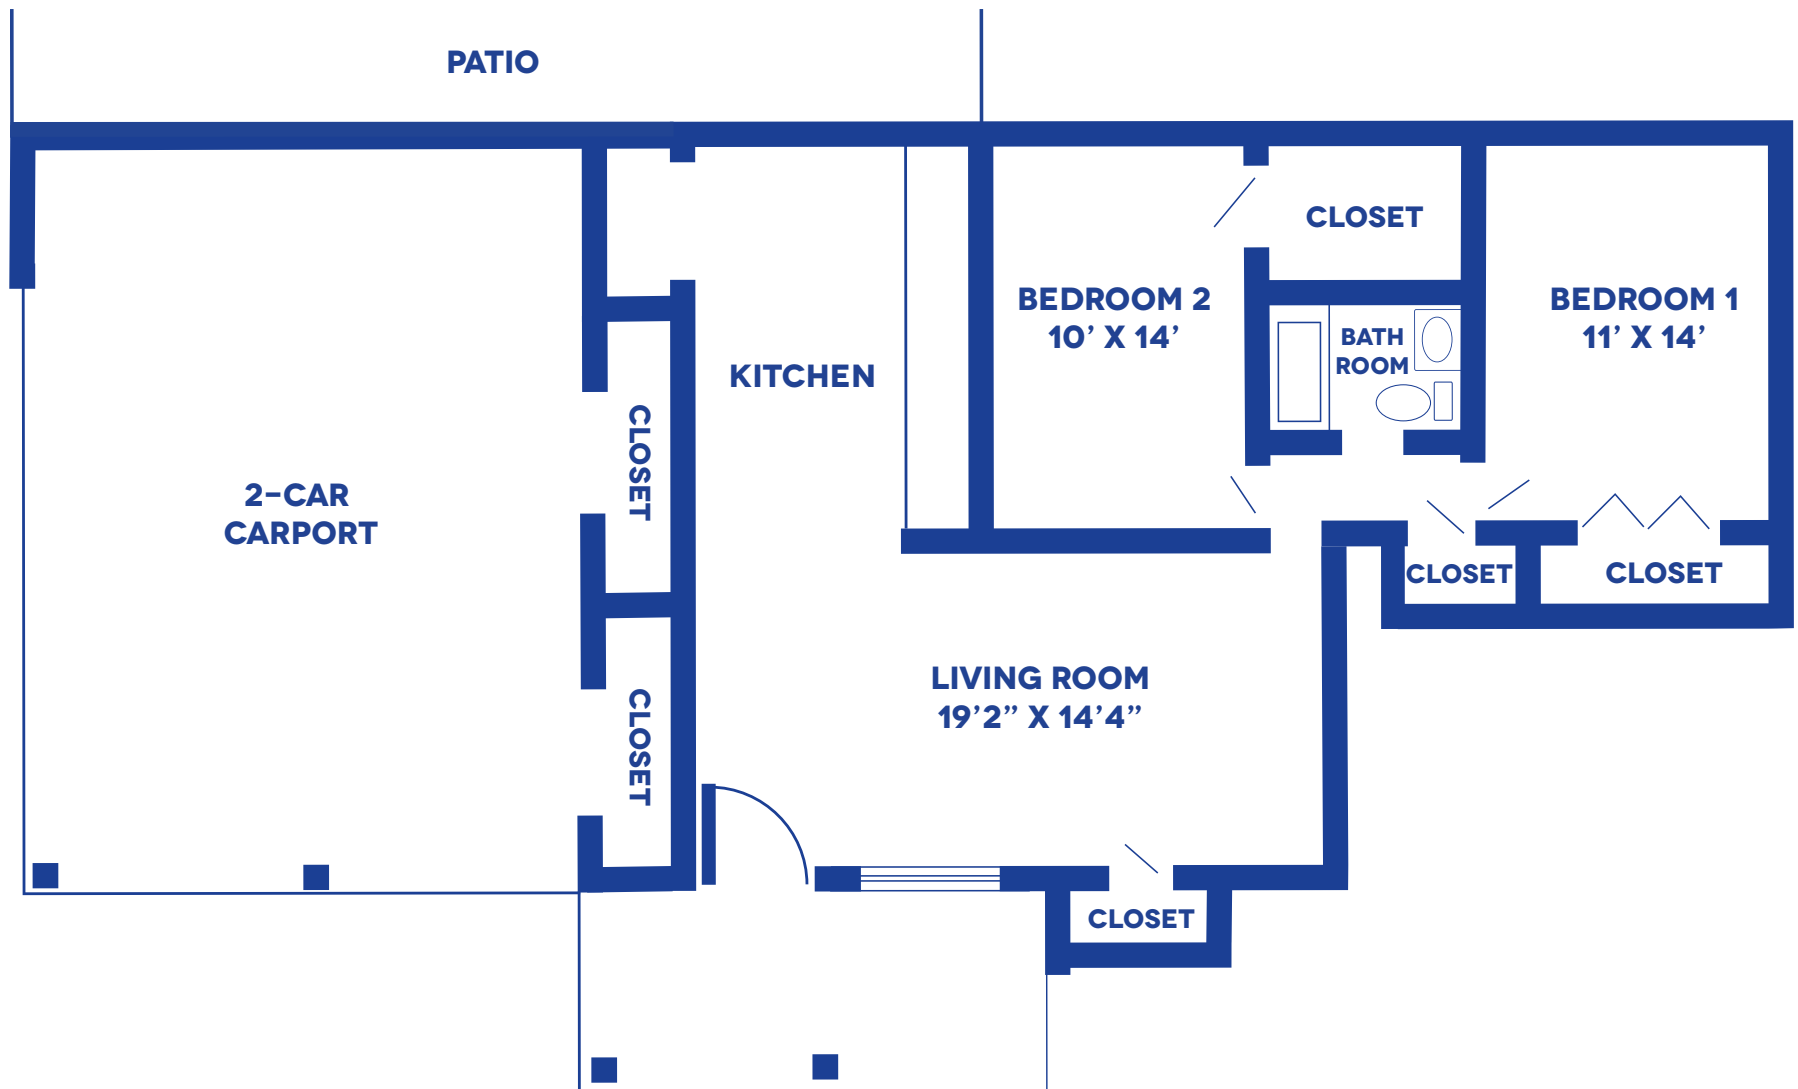


Floor plans may vary slightly and are not to scale.



THE ROBIN COTTAGE

2 BEDROOM / 1,092 SQUARE FEET

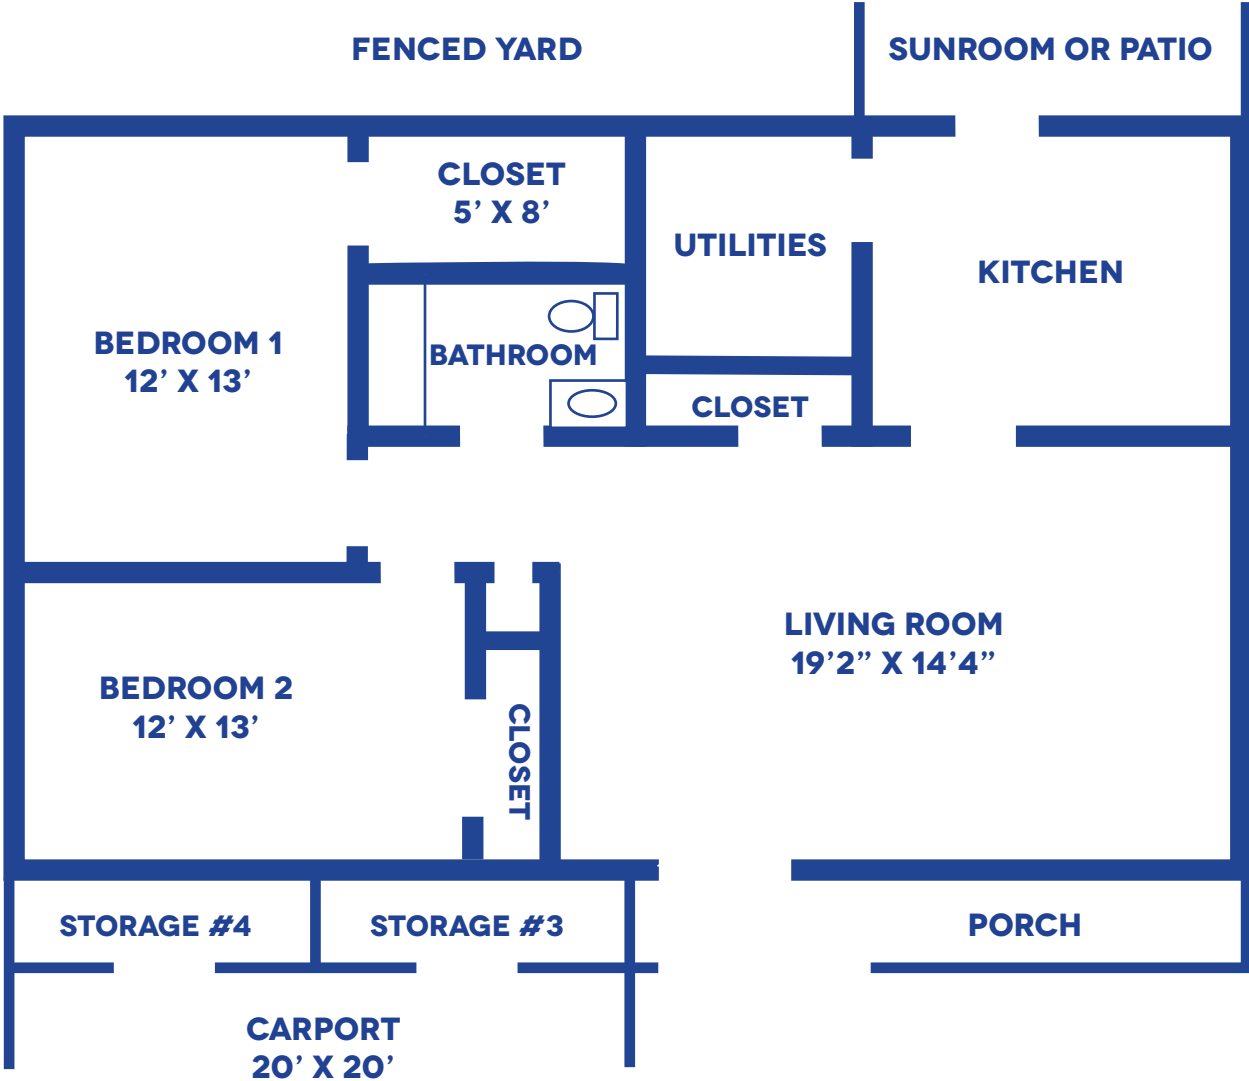


Floor plans may vary slightly and are not to scale.



THE CARDINAL COTTAGE

2 BEDROOM / 1,445 SQUARE FEET

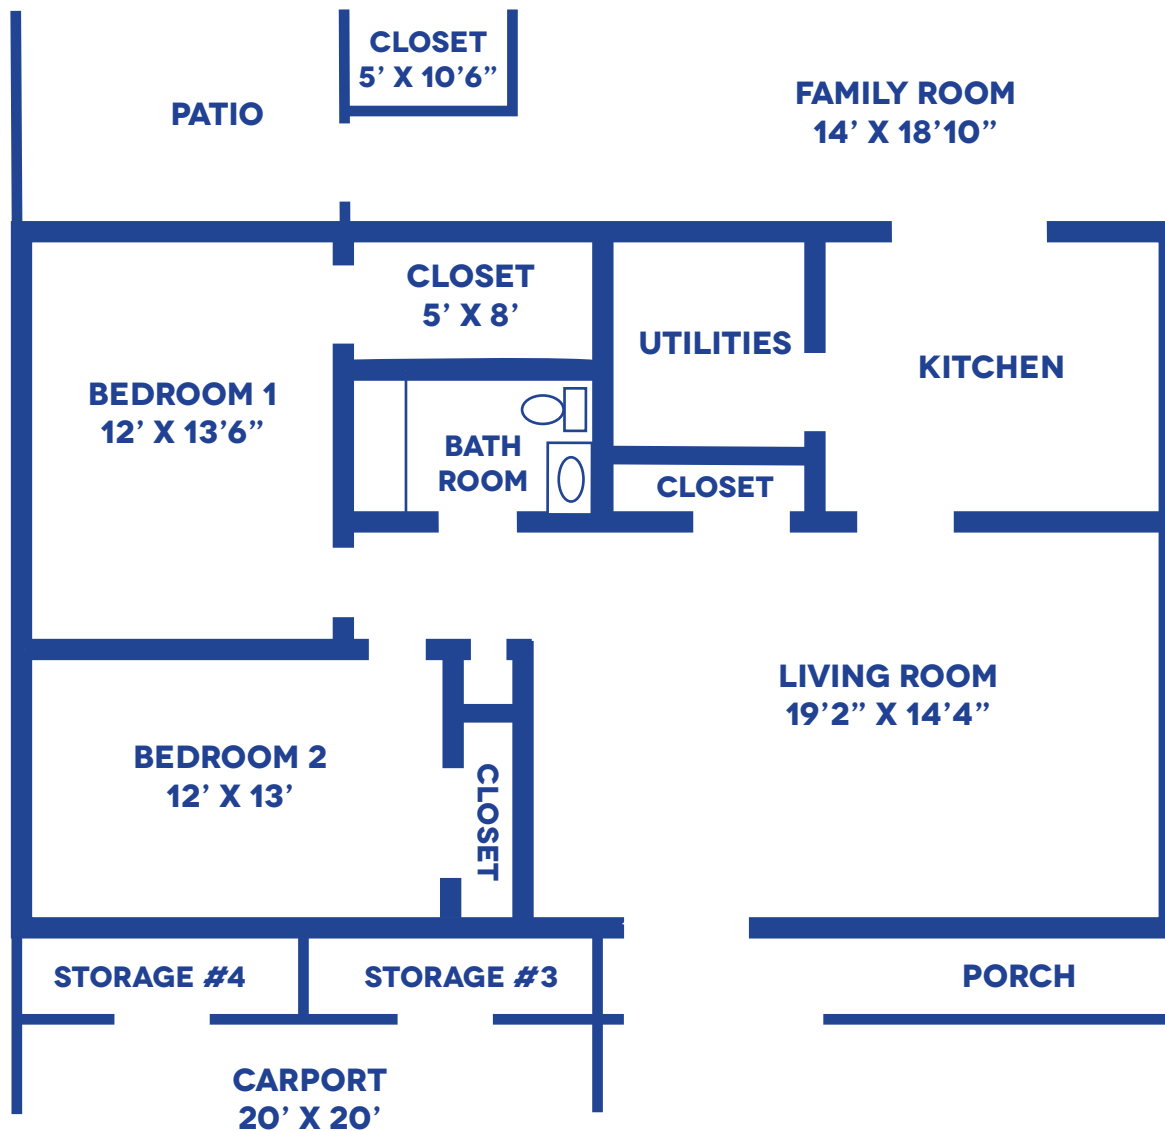

Floor plans may vary slightly and are not to scale.

