


# THE SPARROW

STUDIO / 240 SQUARE FEET

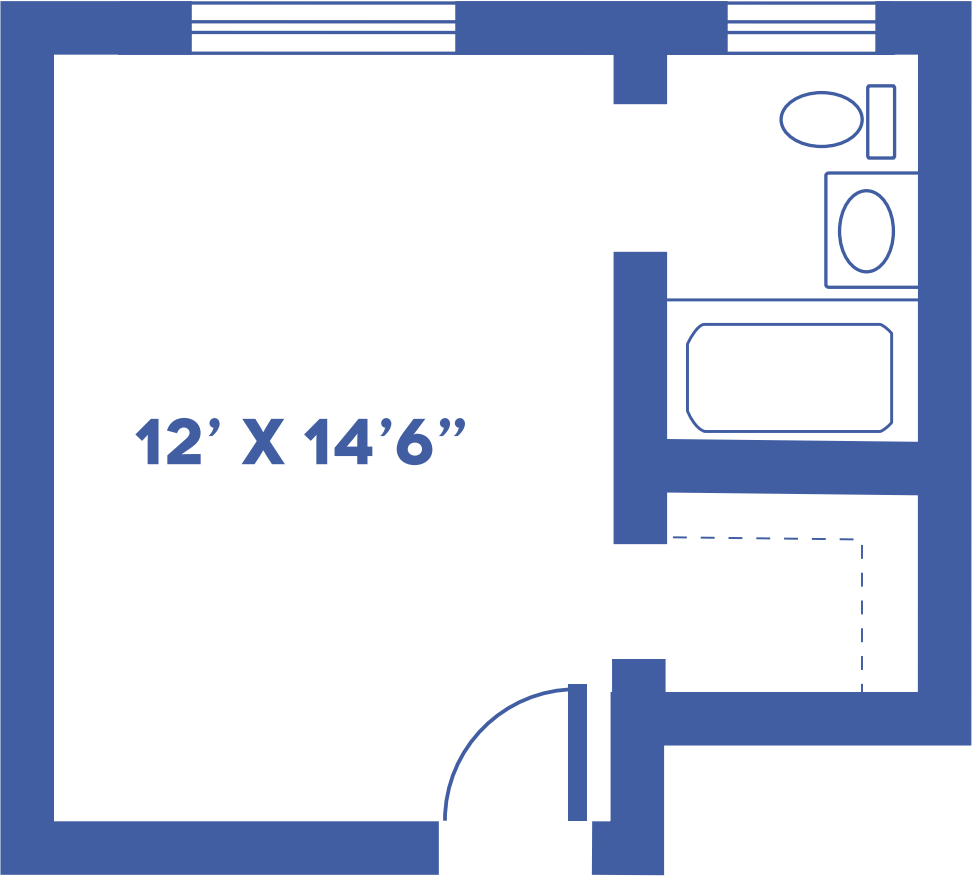


*Floor plans may vary slightly and are not to scale.*



# THE QUAIL

STUDIO / 260 SQUARE FEET

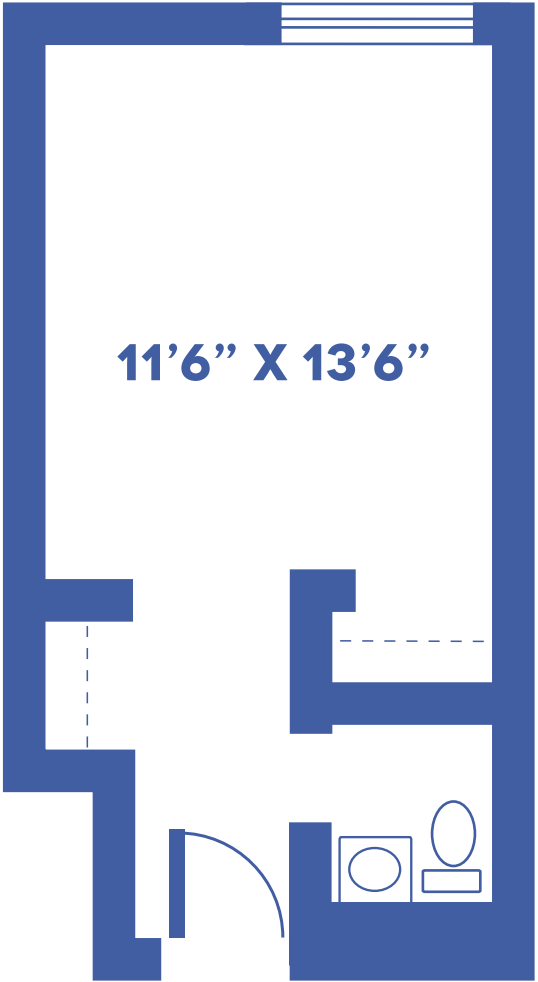


*Floor plans may vary slightly and are not to scale.*



# THE DOVE

STUDIO LARGE / 285 SQUARE FEET

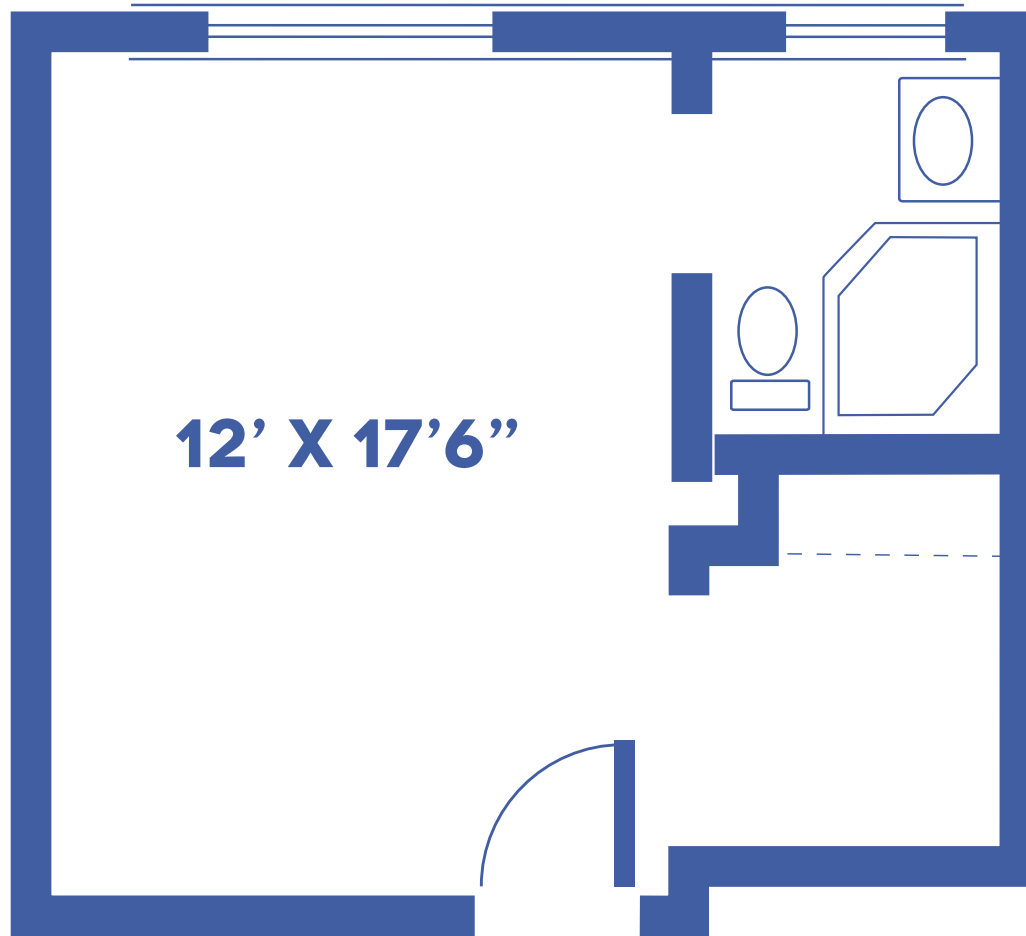


*Floor plans may vary slightly and are not to scale.*



# THE STARLING

STUDIO LARGE / 320 SQUARE FEET

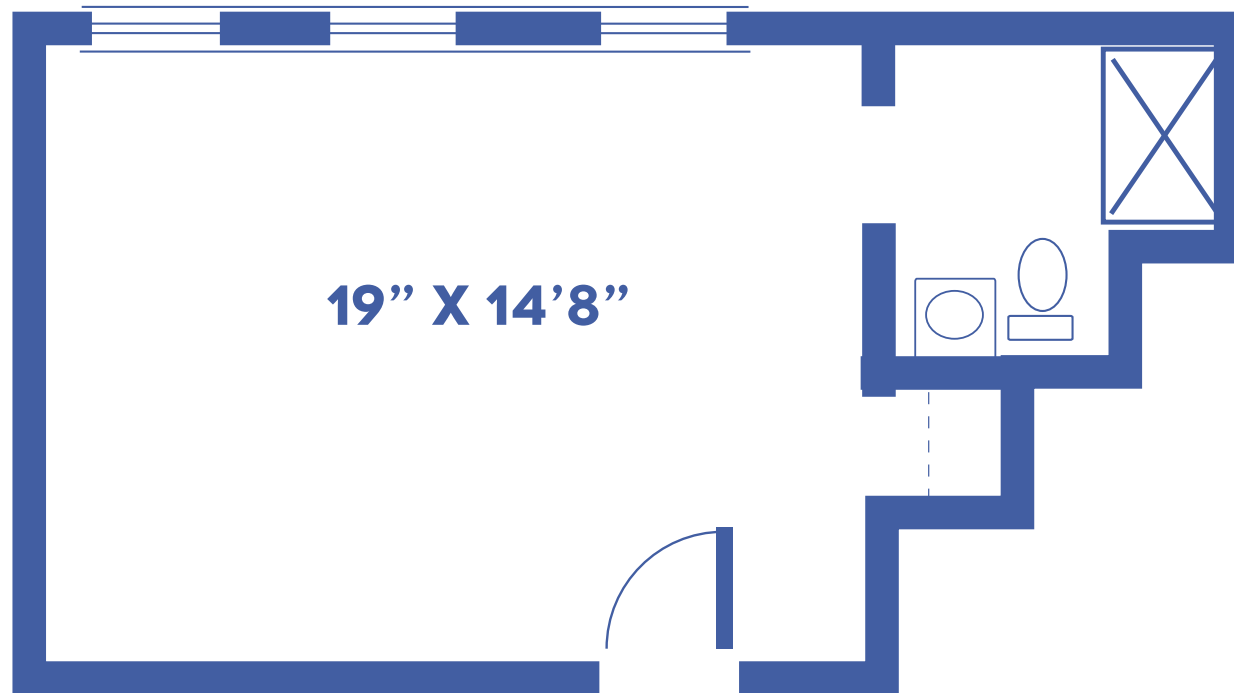


*Floor plans may vary slightly and are not to scale.*



# THE SKYLARK

STUDIO LARGE / 340 SQUARE FEET

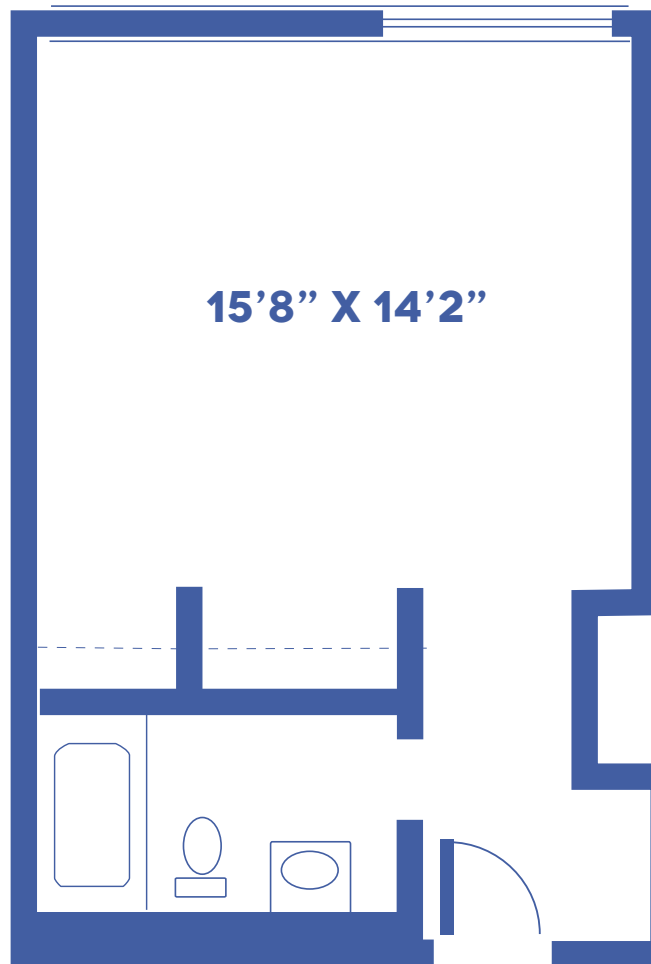


*Floor plans may vary slightly and are not to scale.*



# THE ROBIN

ONE-BEDROOM / 501 SQUARE FEET

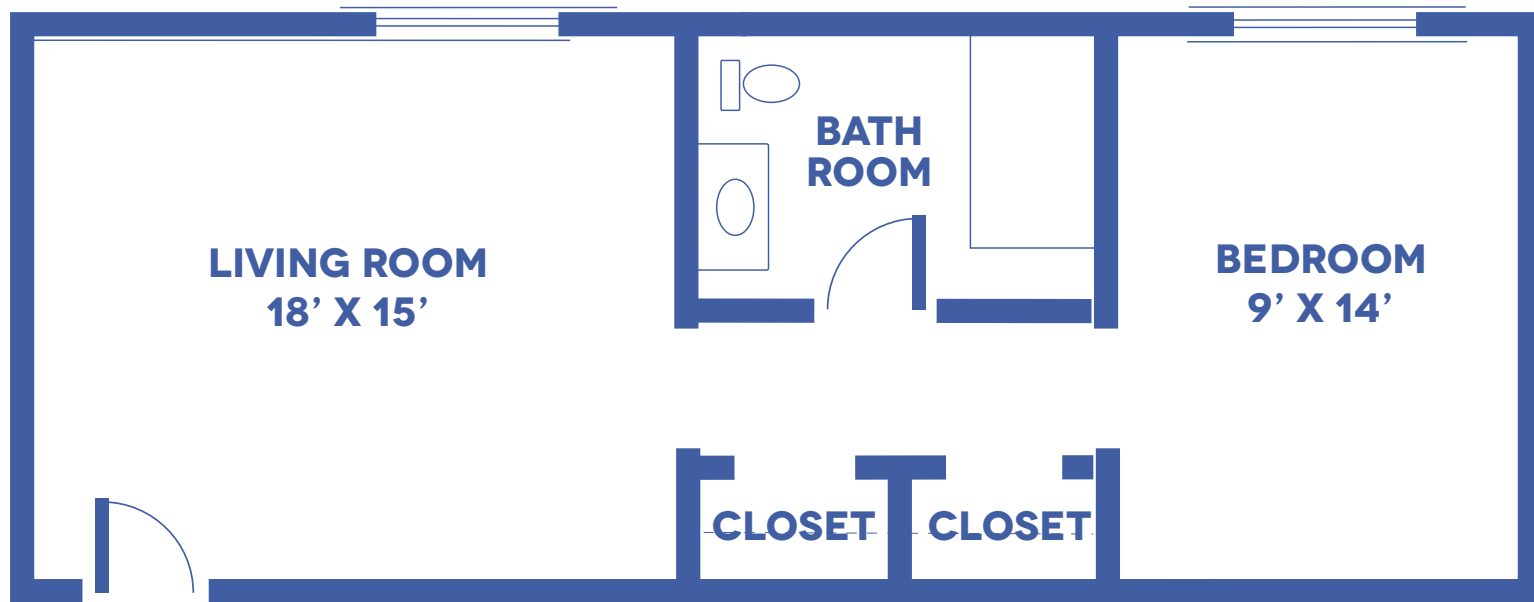

*Floor plans may vary slightly and are not to scale.*



4712 SW 6TH AVE, TOPEKA, KS 66606 • [WWW.TOPEKAPRESBYTERIANMANOR.ORG](http://WWW.TOPEKAPRESBYTERIANMANOR.ORG)



**TOPEKA**  
Presbyterian Manor

# THE CARDINAL

ONE-BEDROOM / 520 SQUARE FEET




*Floor plans may vary slightly and are not to scale.*



# THE CANARY

ONE-BEDROOM DELUXE / 495 SQUARE FEET

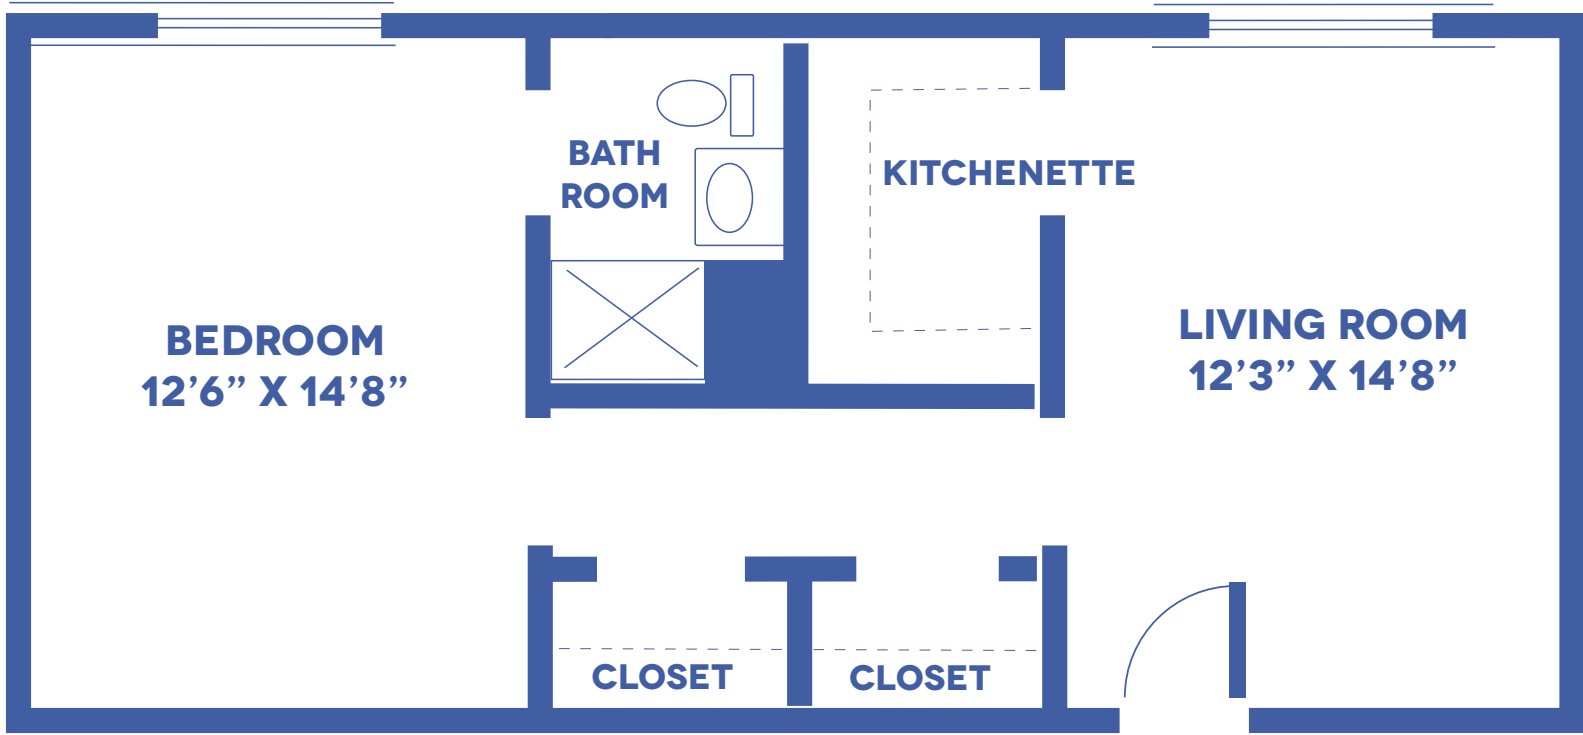


*Floor plans may vary slightly and are not to scale.*





# THE PHEASANT

ONE-BEDROOM DELUXE / 520 SQUARE FEET

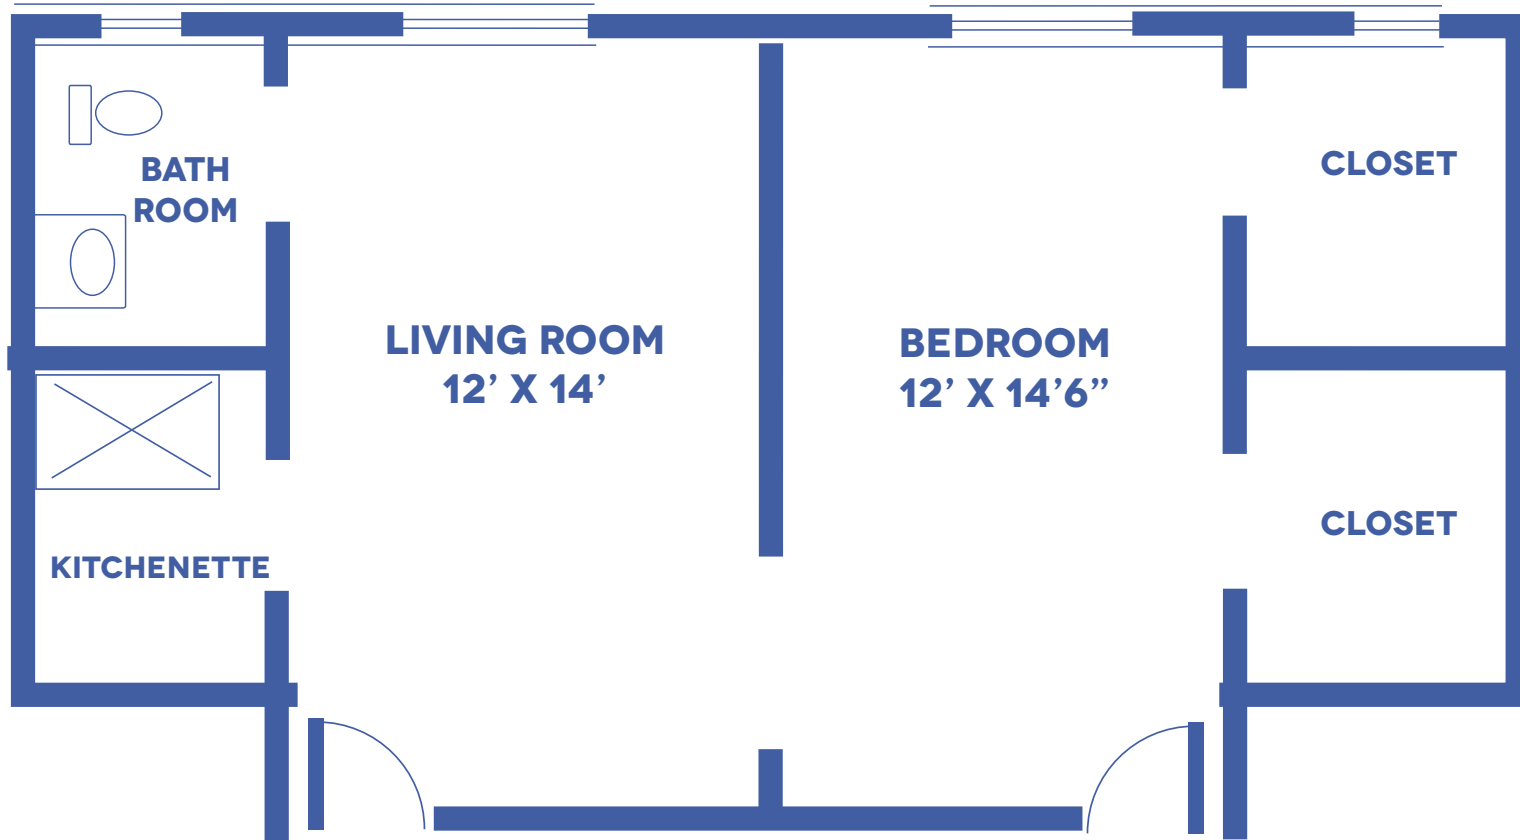

*Floor plans may vary slightly and are not to scale.*

